

FOR LEASE



40 MAIN STREET, UNIT 26 CENTERBROOK, CT


- +/- 1,549 s.f. of Second Floor Office Space
- Five Private Offices
- Conference Room
- Private Bathroom off Common Hallway
- Central Heat and Air Conditioning
- Plenty of Open Parking
- Owner/Broker

\$1,550 Per Month Plus Utilities



Clark Development • P.O. Box 995 • Essex, CT 06426
Tel: 860-767-0000 Fax: 860-767-7124
Email: info@the-clark-group.com
www.the-clark-group.com

40 Main Street
Centerbrook, CT

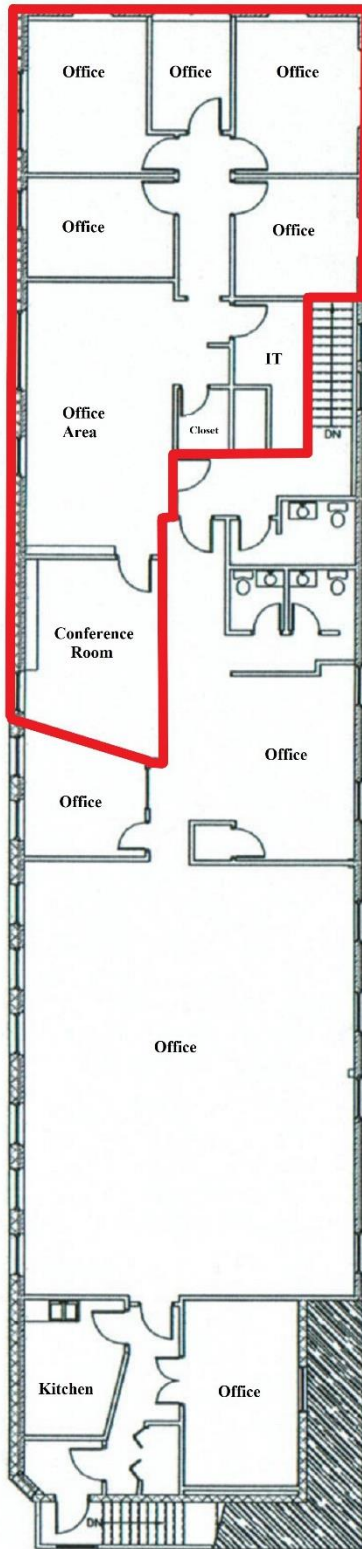

SECOND FLOOR PLAN
SCALE: 1/8"=1'-0"