

OFFICE SPACE FOR LEASE



40 MAIN STREET
CENTERBROOK, CT

- +/- 900 s.f. of Office Space Available
- Access to Common Bathrooms
- Electric Baseboard Heat and Two Through Wall Air Conditioners
- Utilities, Snow Removal and Lawn Care Included
- Open Parking
- Owner/Broker

\$1,250.00 per Month Available 90 Days from Lease Signing



Clark Development • P.O. Box 995 • Essex, CT 06426

Tel: 860-767-0000 Fax: 860-767-7124

Email: info@the-clark-group.com

www.the-clark-group.com

This drawing and details are the property of the architect and may be used only for the project and shall not be loaned, copied or otherwise reproduced without the consent of the architect.

SCALE: 1/8" = 1'-0"



No.	Date	Revision
1	10/20/2017	ISSUE FOR BIDDING

R. Neil Hayes, Jr.
ARCHITECT

rhayes@rnhayes.com
203-492-9098 (cell)


Project Title
**EXISTING
CONDITIONS
for
40 MAIN STREET**

40 MAIN STREET
CENTERBORO, CT


Date	Drawn/Check
8/22/2017	RNH
AS SHOWN	X

Drawing Title
FLOOR PLANS

EX-1

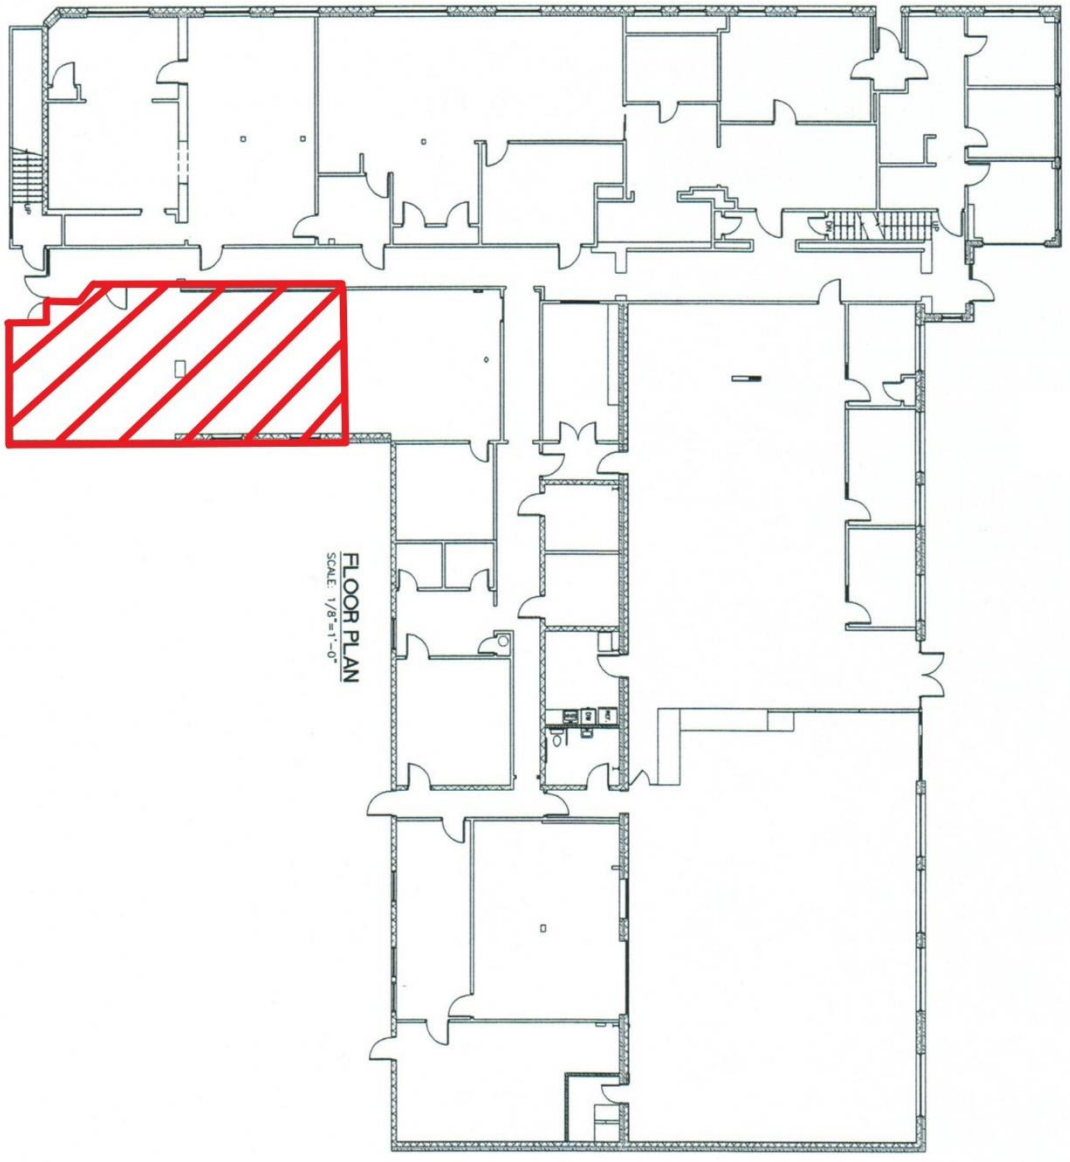

FIRST FLOOR PLAN
SCALE: 1/8"=1'-0"

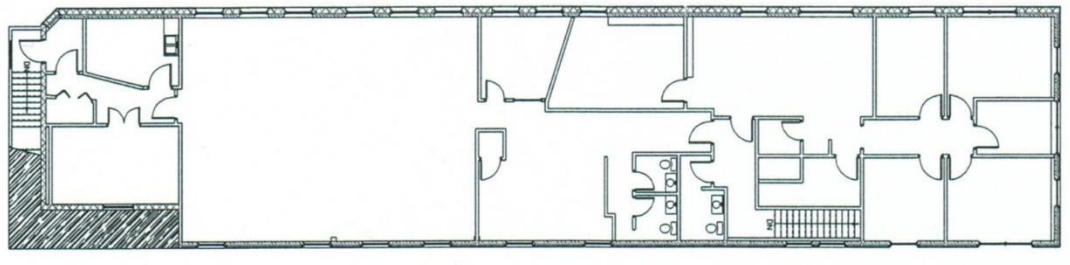

SECOND FLOOR PLAN
SCALE: 1/8"=1'-0"