

## FOR LEASE



### 40 MAIN STREET, UNIT 27 CENTERBROOK, CT

- +/- 2,372 s.f. of Second Floor Office Space
- Two Private Offices
- Large Open Workspace
- Kitchen Area
- Two Private Bathrooms
- Central Heat and Air Conditioning
- Plenty of Open Parking
- Owner/Broker

\$2,400.00 Per Month Plus Utilities




Clark Development • P.O. Box 995 • Essex, CT 06426

Tel: 860-767-0000 Fax: 860-767-7124

Email: [info@the-clark-group.com](mailto:info@the-clark-group.com)

[www.the-clark-group.com](http://www.the-clark-group.com)

**40 Main Street  
Centerbrook, CT**

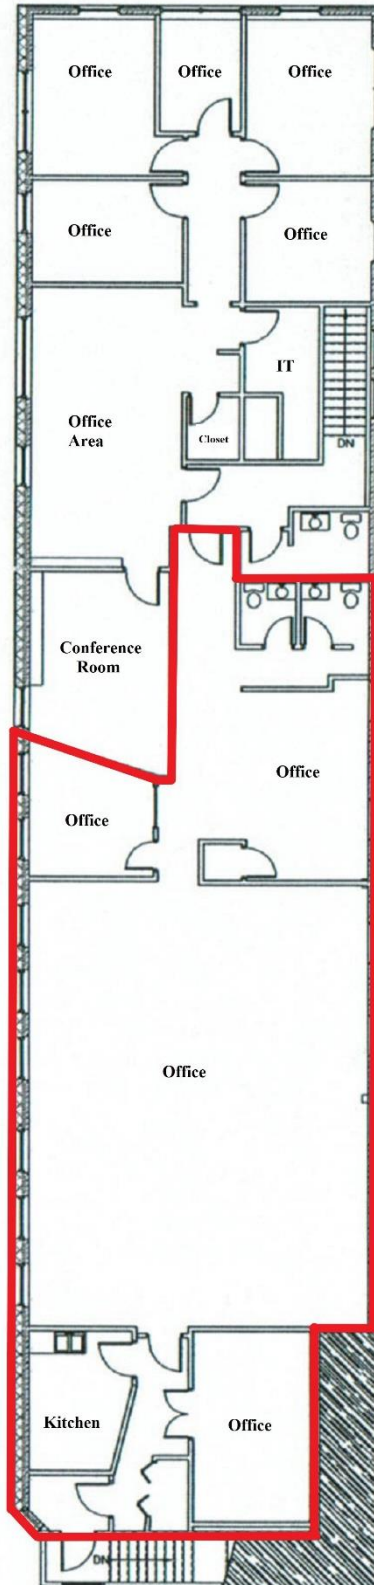

**SECOND FLOOR PLAN**  
SCALE: 1/8"=1'-0"