

OFFICE SPACE FOR LEASE



40 MAIN STREET
CENTERBROOK, CT

- +/- 900 s.f. of Office Space Available
- Access to Common Bathrooms
- Electric Baseboard Heat and Two Through Wall Air Conditioners
- Utilities, Snow Removal and Lawn Care Included
- Open Parking
- Owner/Broker

\$1,250.00 per Month



Clark Development • P.O. Box 995 • Essex, CT 06426

Tel: 860-767-0000 Fax: 860-767-7124

Email: info@the-clark-group.com

www.the-clark-group.com

This drawing and details are the property of R. Neil Hayes, Jr. and may be used only for the project and site shown. It shall not be copied, reprinted or otherwise used without the written consent of the architect.



No.	Date	Revision
1	10/20/21	AS-BUILT

R. Neil Hayes, Jr.
ARCHITECT

rhayes@rnhayes.com
203-492-9098 (cell)


Project Title
**EXISTING
CONDITIONS
for
40 MAIN STREET**

40 MAIN STREET
CENTERCROCK, CT


Date	Drawn/Check
8/22/2022	RNH
Scale: AS SHOWN	Proj. No. X

Drawing Title
FLOOR PLANS

EX-1

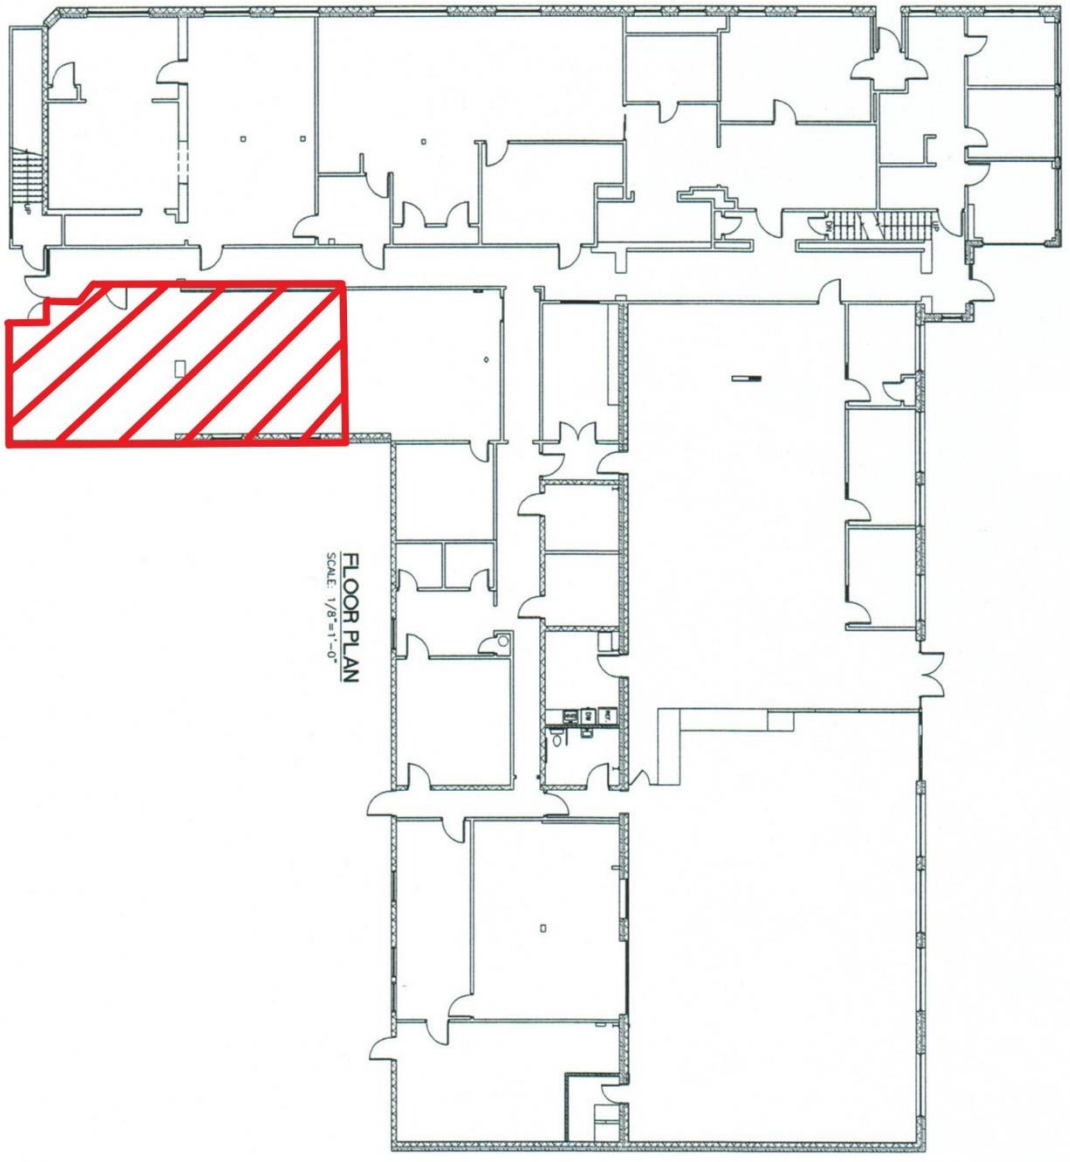

FIRST FLOOR PLAN
SCALE: 1/8"=1'-0"

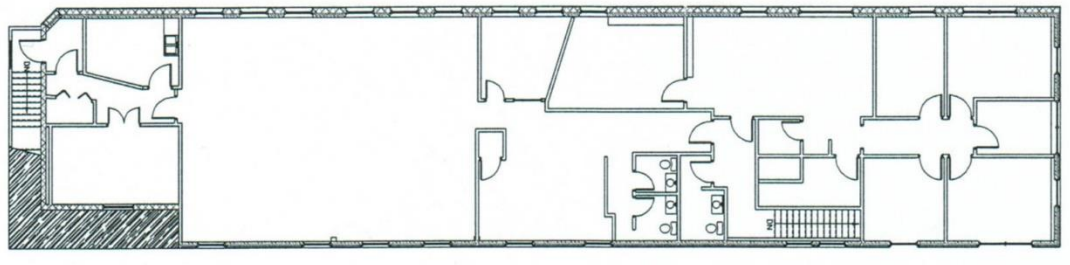

SECOND FLOOR PLAN
SCALE: 1/8"=1'-0"